


9 = G

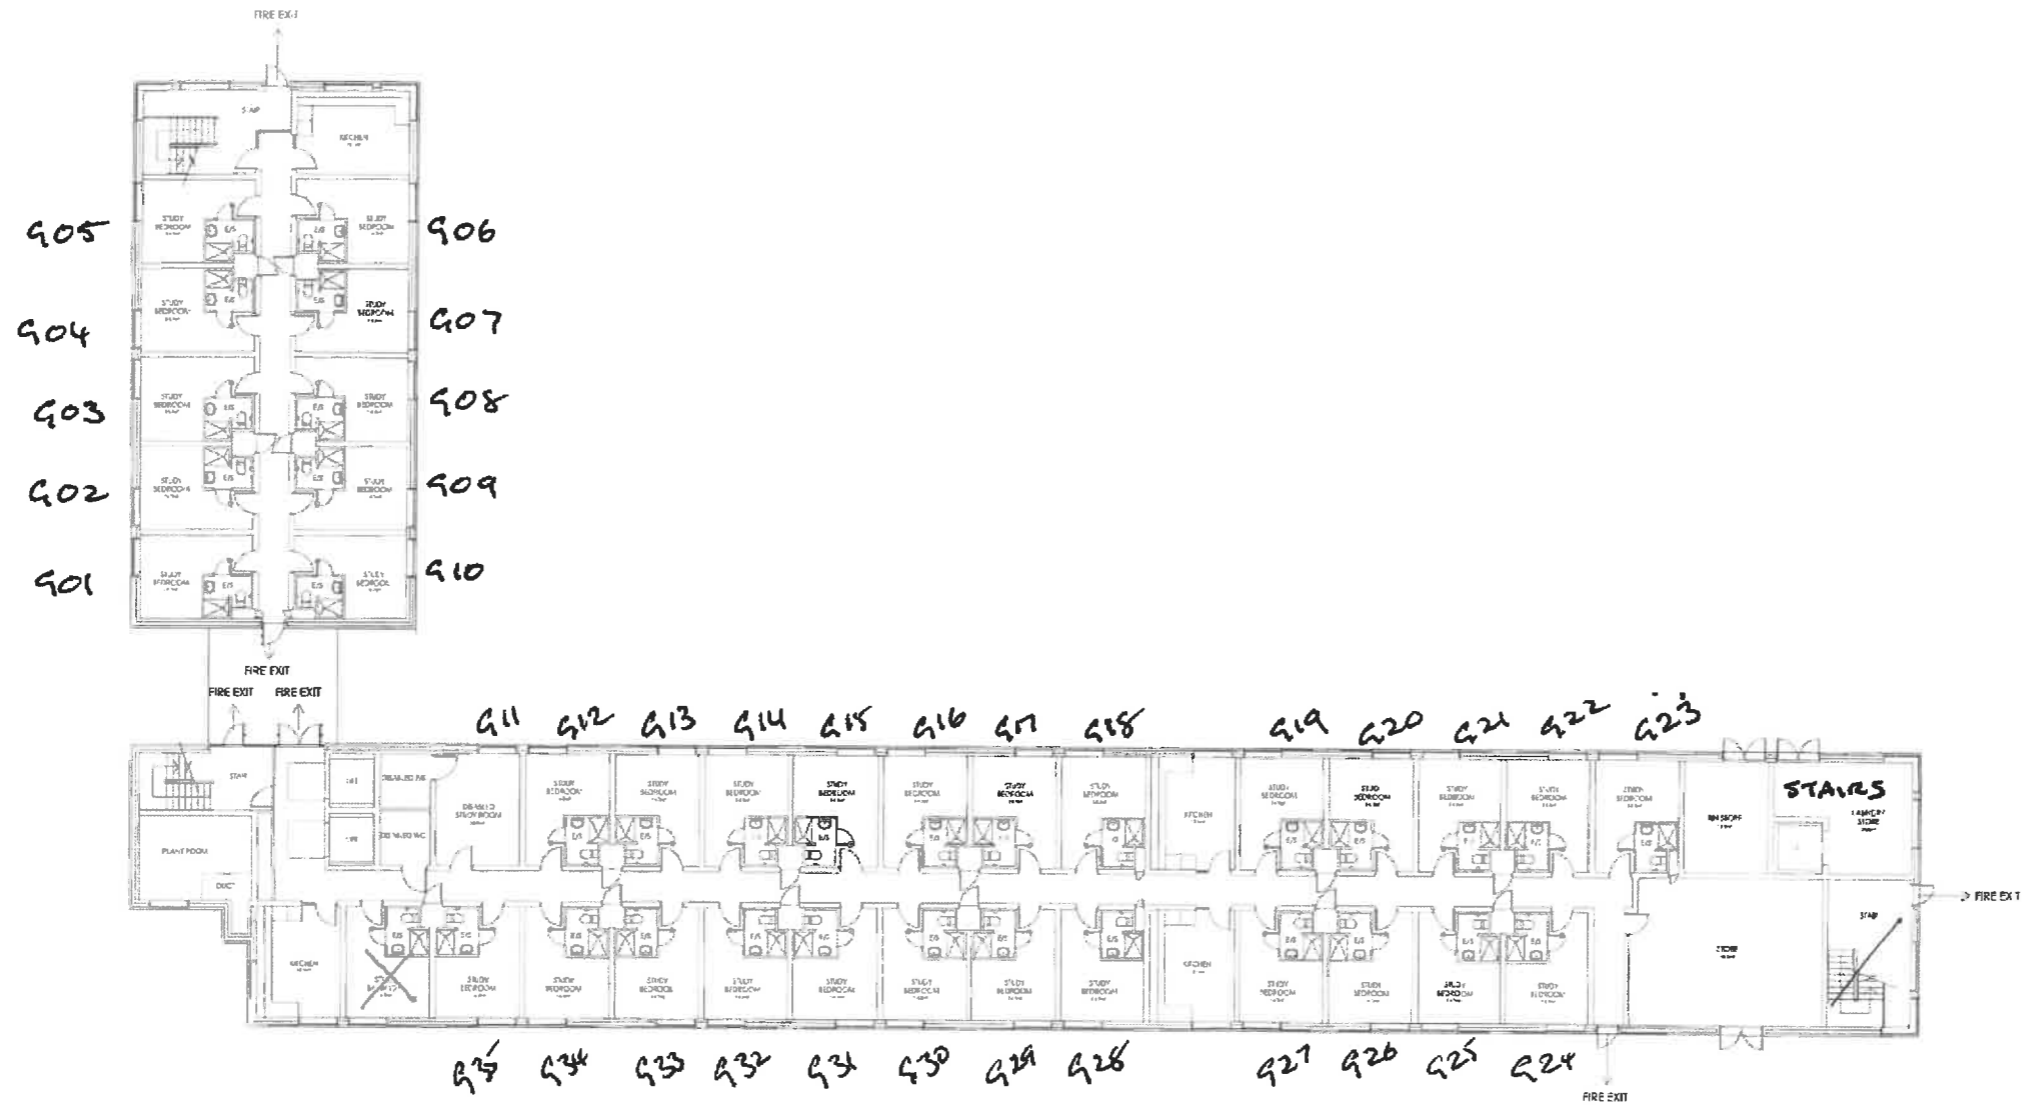

Title		
South Court		
Ground Floor Plan		
Drawing Number:		
HSF- IW -SC0-00-DR-A-1090		
Status:	Purpose of Issue:	Revision:
S2	Information	P1